


Farstaängen - etapp 3

Illustrationsplan

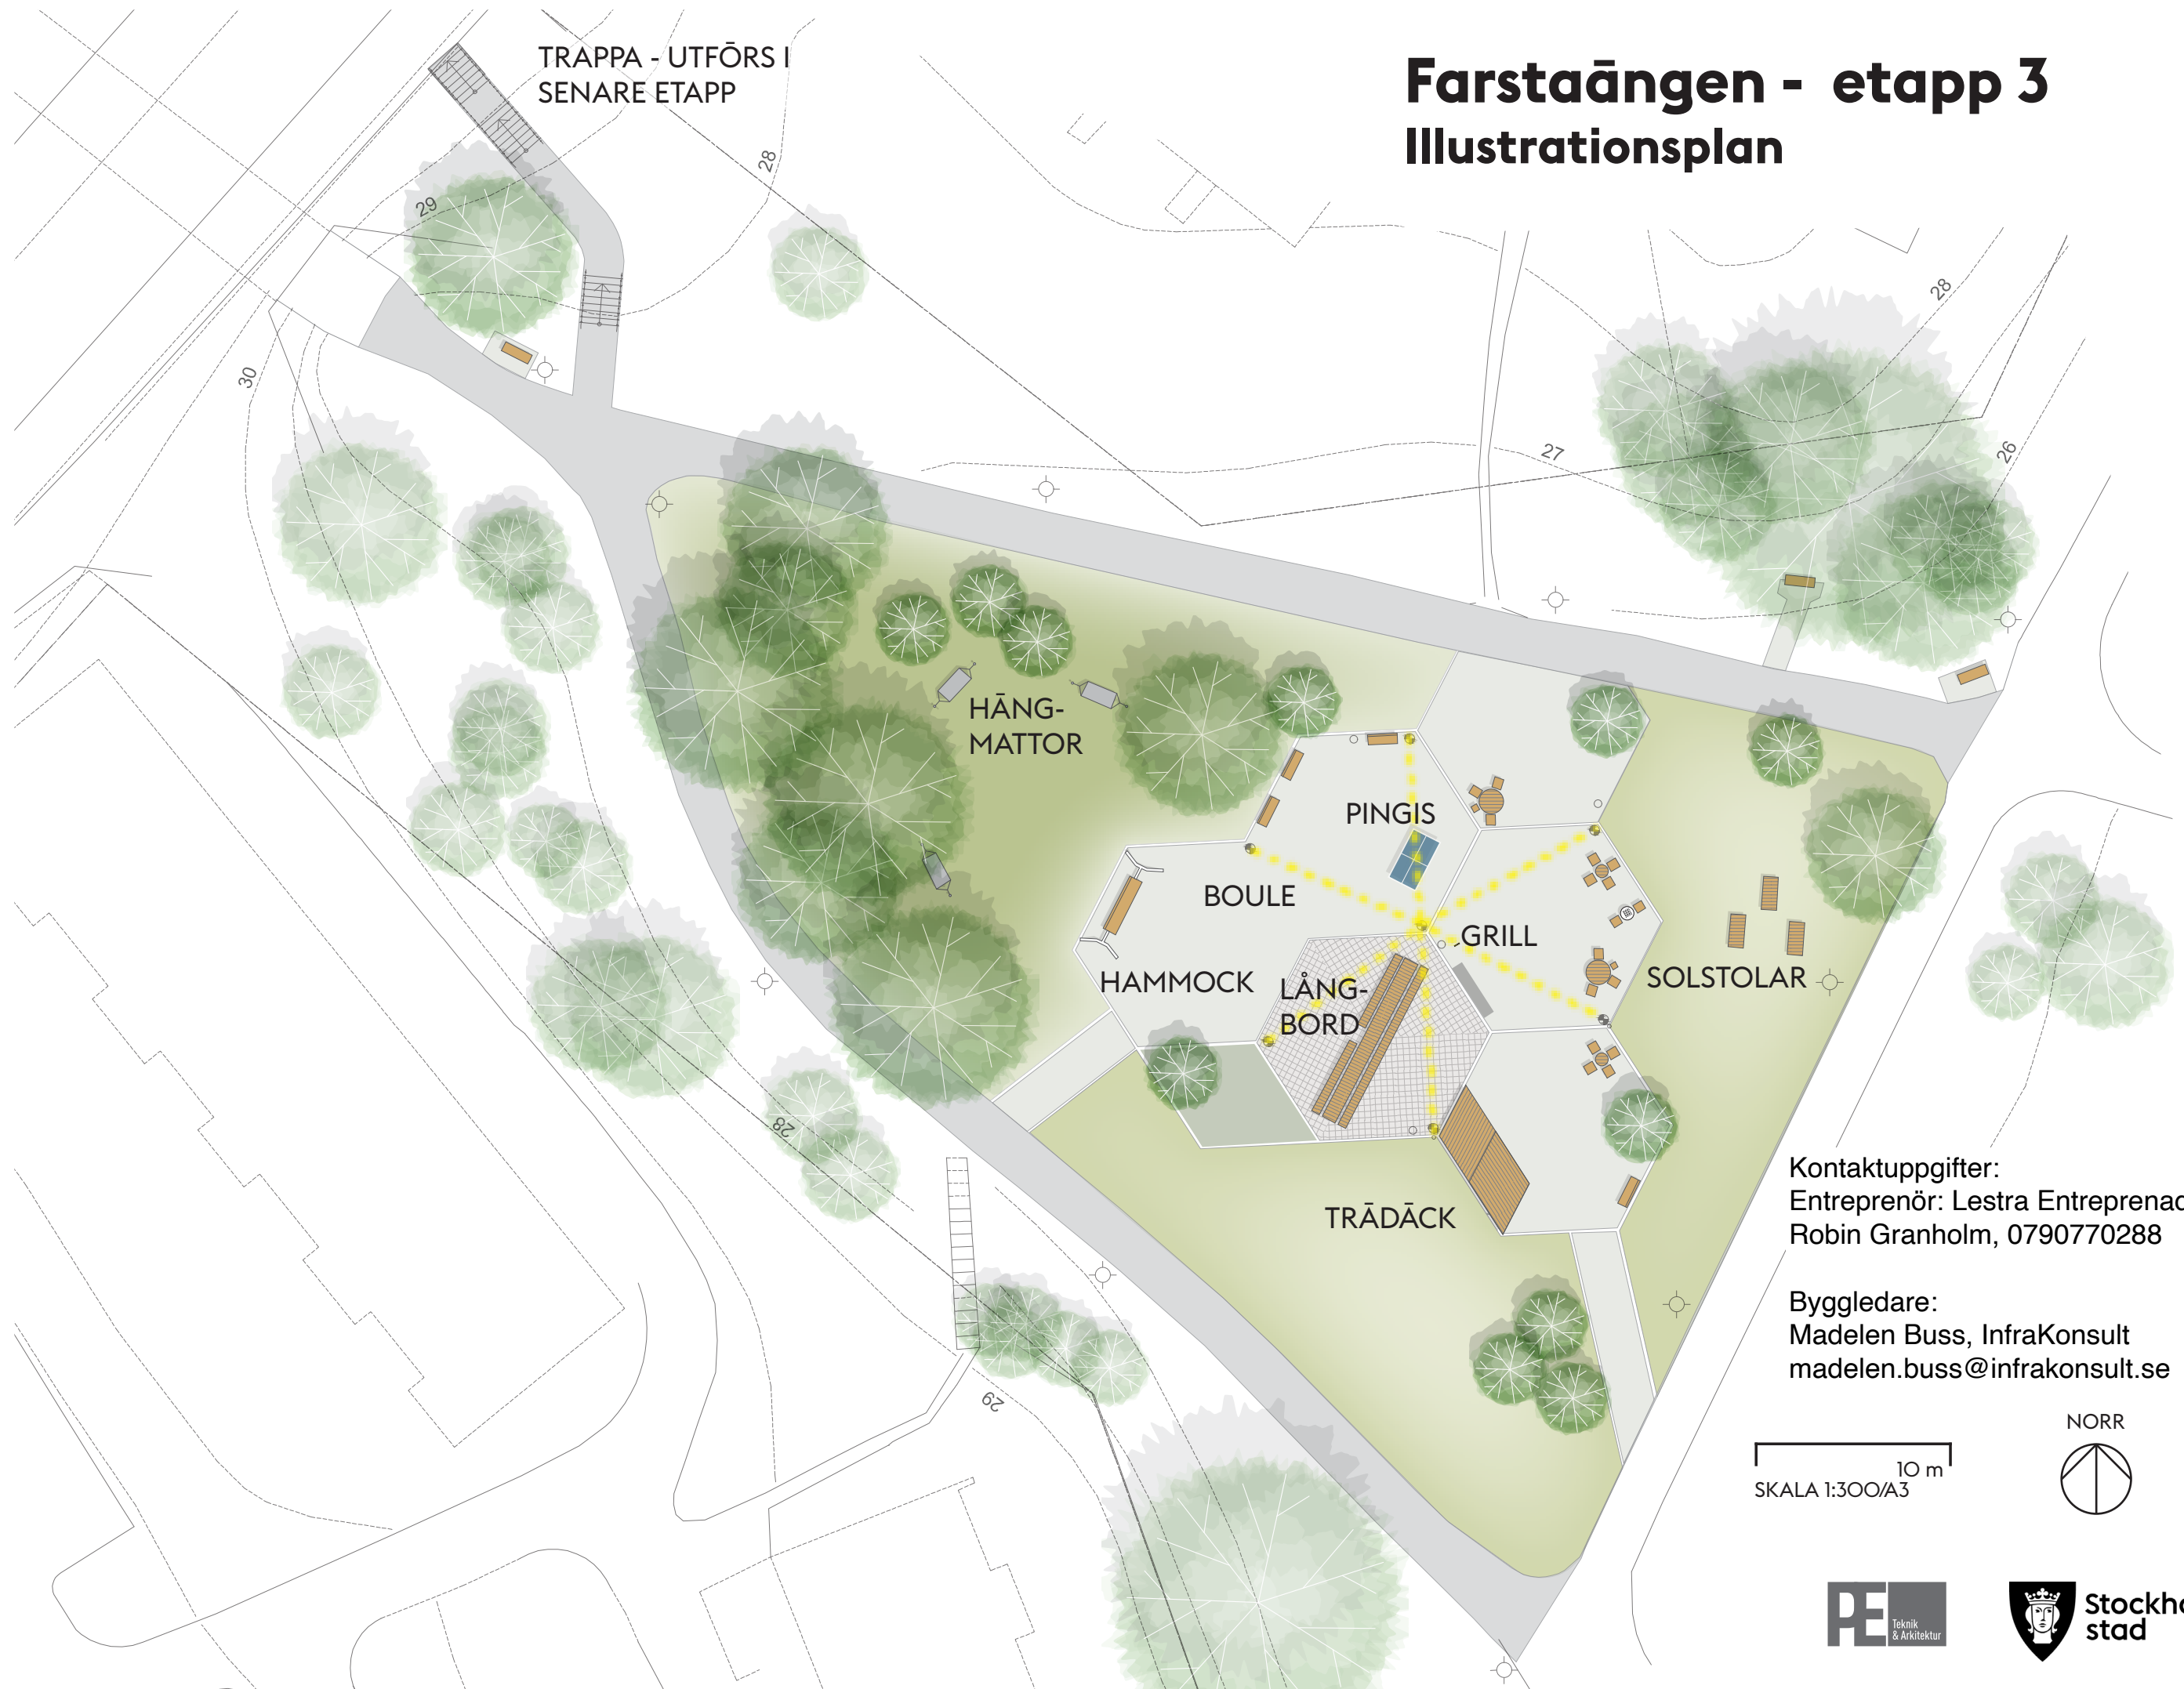

Kontaktppgifter:
Entreprenör: Lestra Entreprenad Sverige AB
Robin Granholm, 0790770288

Byggledare:
Madelen Buss, InfraKonsult
madelen.buss@infrakonsult.se

10 m
SKALA 1:300/A3

NORR

